


COLUMNS:: DEEP BED COMPANION TREE PLANTING TYPE

I. II. III. IV. I'. II'. III'. IV'.

ROW:

**A.
B.
C.
D.
E.
F.
G.
H.
I.
J.
K.
L.
M.
N.
O.
P.
Q.
R.
S.
T.
U.
V.
W.
X.
Y.
Z.**

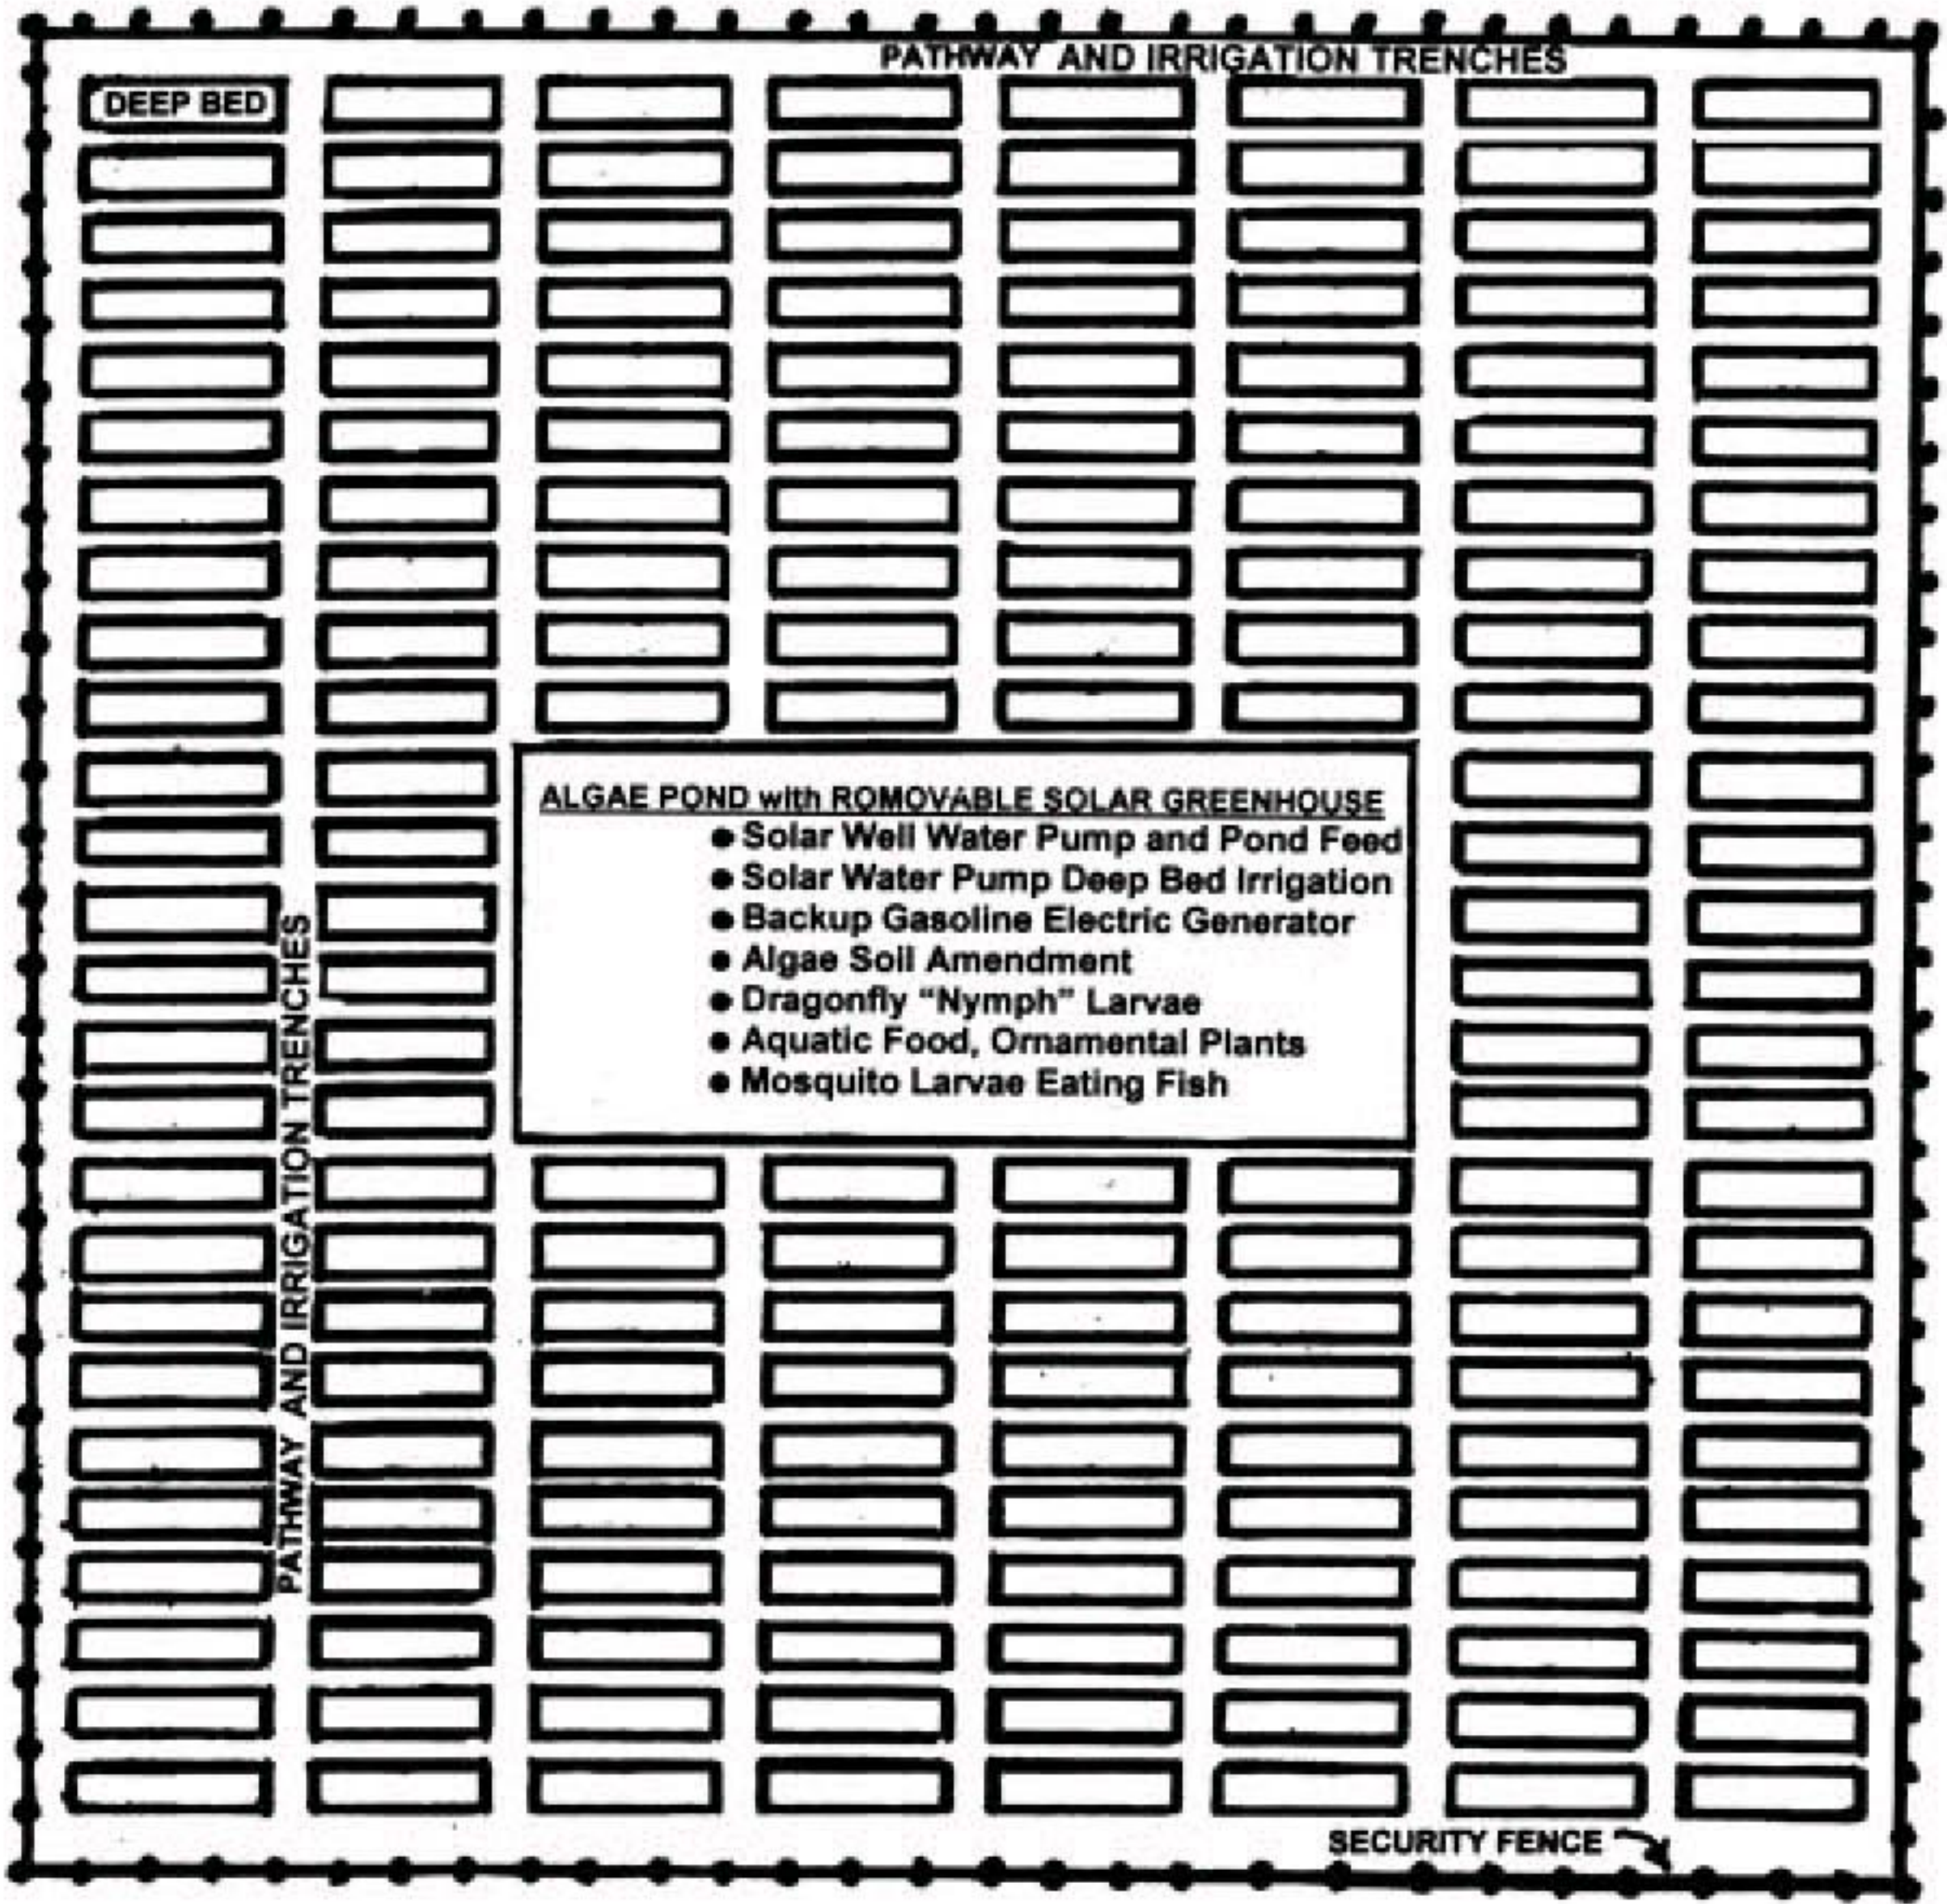

DEEP BED

PATHWAY AND IRRIGATION TRENCHES

PATHWAY AND IRRIGATION TRENCHES

- ALGAE POND with ROMOVABLE SOLAR GREENHOUSE**
- Solar Well Water Pump and Pond Feed
 - Solar Water Pump Deep Bed Irrigation
 - Backup Gasoline Electric Generator
 - Algae Soil Amendment
 - Dragonfly "Nymph" Larvae
 - Aquatic Food, Ornamental Plants
 - Mosquito Larvae Eating Fish

SECURITY FENCE